

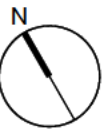



EXISTING GROUND FLOOR PLAN



EXISTING FIRST FLOOR PLAN

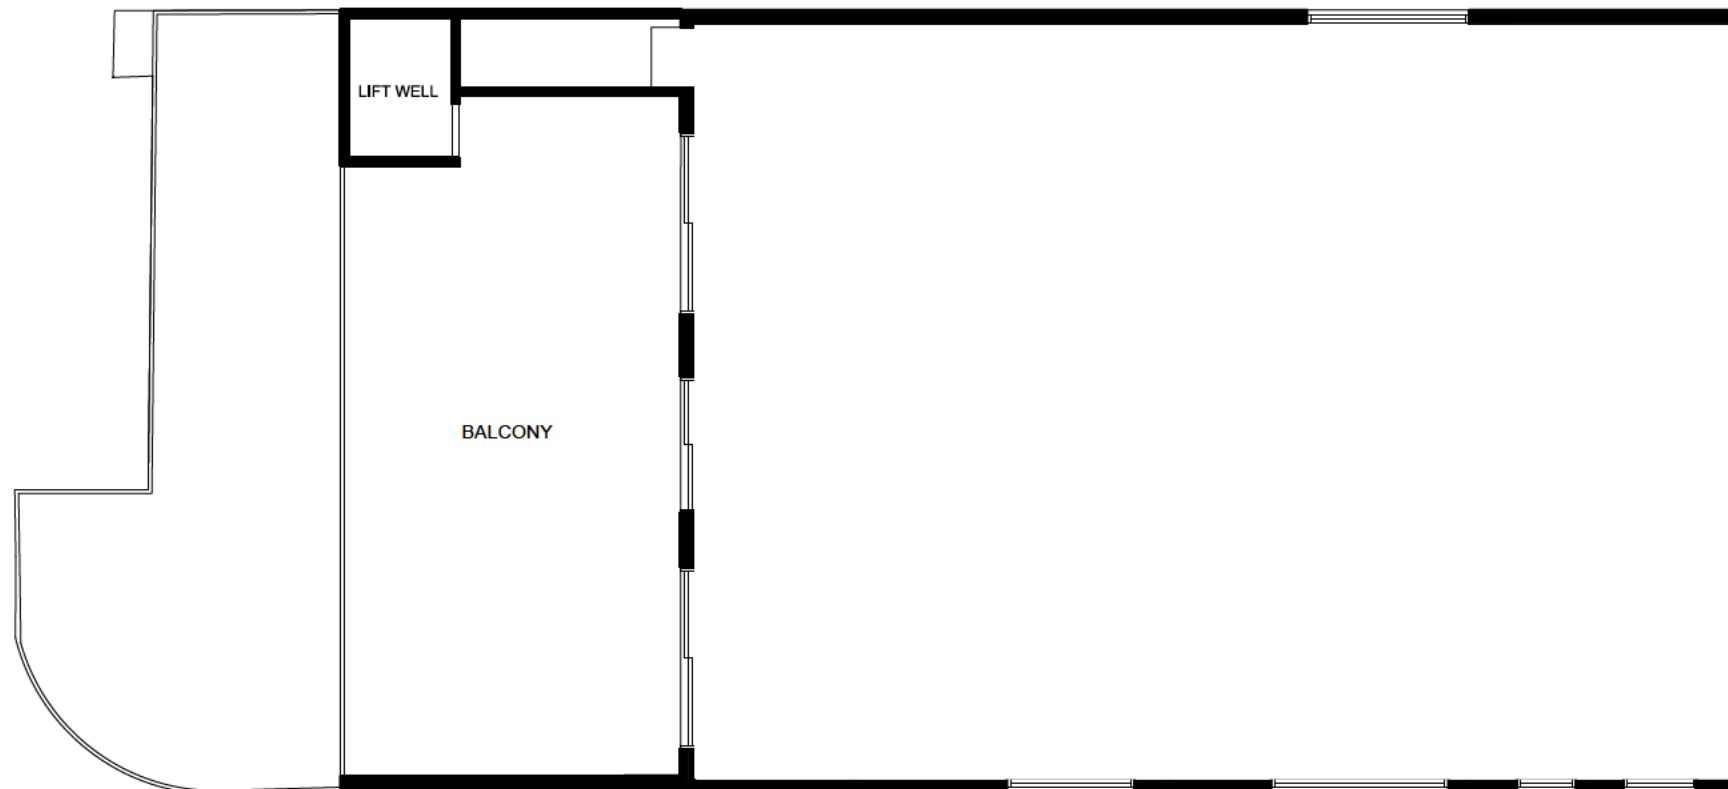



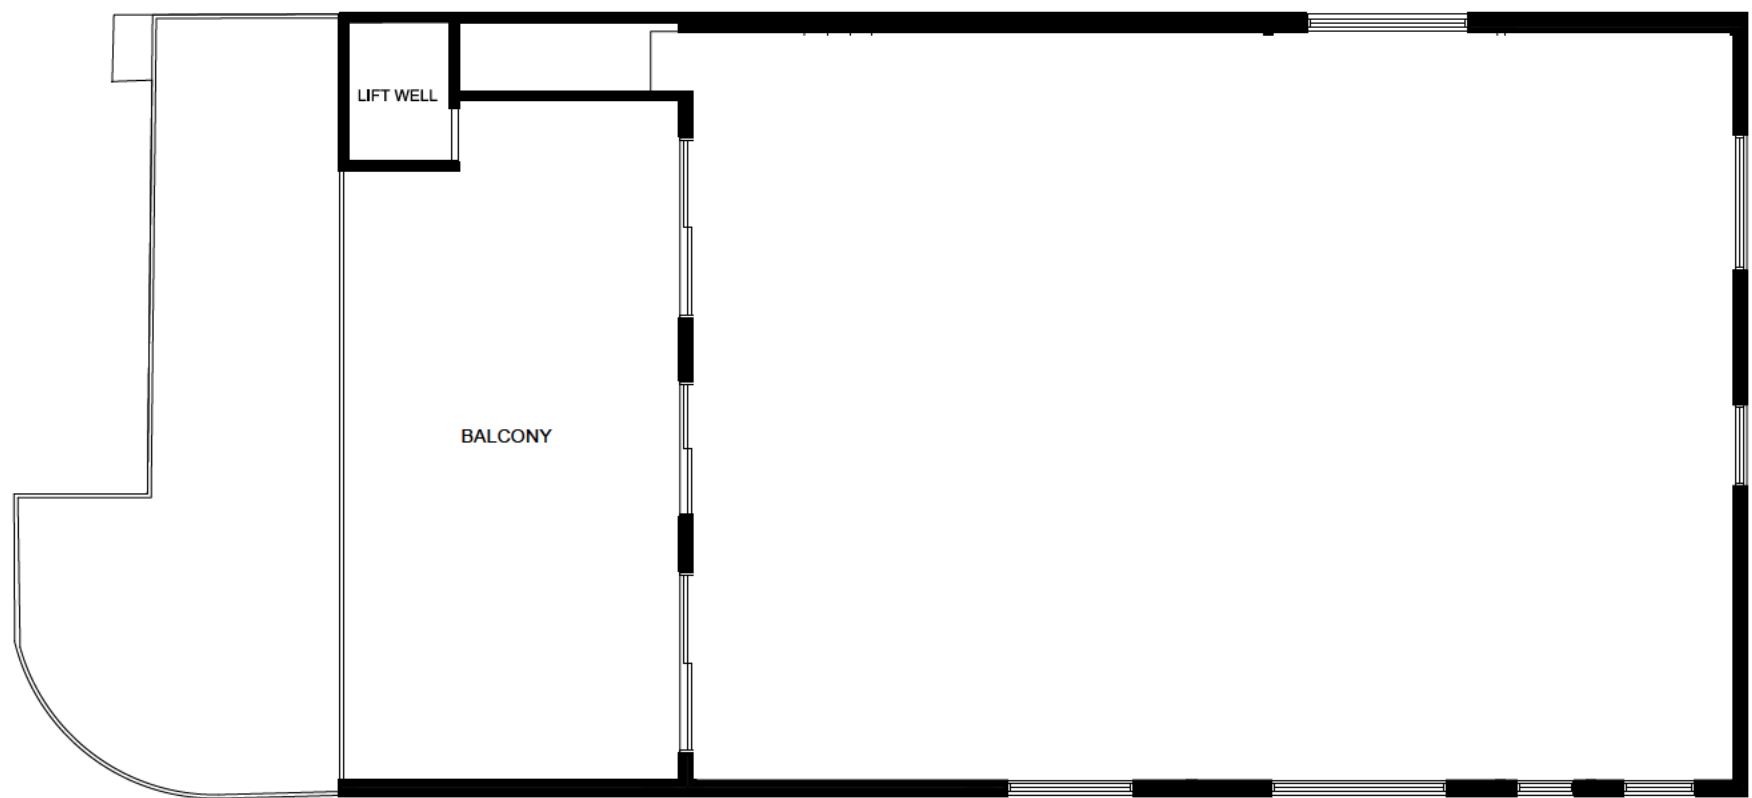AMENDMENTS			 <b>Corona Projects</b> PO BOX 1749 BONDI JUNCTION NSW 1355 PHONE: 0419 438 956 EMAIL: info@coronaprojects.com	DRAWING: EXIST NG FLOOR PLANS	PROJECT: ALTERATIONS & ADDITIONS	SHEET No: 01	
				SCALE: 1:100 @ A3	ADDRESS: 492 HENRY LAWSON DRIVE EAST HILLS	DATE: OCT. 2020	



FIRST FLOOR DEMOLITION PLAN



AMENDMENTS			 <b>Corona Projects</b> PO BOX 1749 BOND JUNCTION NSW 1355 PHONE: 0419 438 956 EMAIL: info@coronaprojects.com	DRAWING: DEMOLITION PLAN	PROJECT: ALTERATIONS & ADDITIONS	SHEET No: 02	
				SCALE: 1:100 @ A3	ADDRESS: 492 HENRY LAWSON DRIVE EAST HILLS	DATE: OCT. 2020	

THE WORK IS TO BE COMPLETED WITH THE BUILDING CODE OF AUSTRALIA, SAA CODES AND RELEVANT BY-LAWS.



THE BUILDING / MANUFACTURER SHALL CHECK AND VERIFY ALL DIMENSIONS, RL, GROUND LINES AND CONSTRUCTION METHODS PRIOR TO COMMENCEMENT OF WORK.


PREFERENCES OF DIMENSIONED MEASUREMENTS TO BE TAKEN OVER SCALED MEASUREMENTS.


THESE DRAWINGS HAVE BEEN PREPARED BY CORONA PROJECTS AND REMAIN THE PROPERTY OF THE ABOVE NAMED PARTY. THESE DRAWINGS ARE NOT TO BE USED IN ANY WAY WITHOUT THE PERMISSION OF CORONA PROJECTS AND ARE SUBJECT TO COPYRIGHT LAWS.


A COPY OF THIS PLAN IS TO BE SUBMITTED BY THE PROPRIETOR TO THE WATERBOARD FOR APPROVAL AS REQUIRED BY THE LOCAL COUNCIL.


DESIGN INTENT ONLY. NOT FOR CONSTRUCTION.

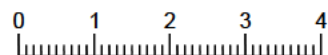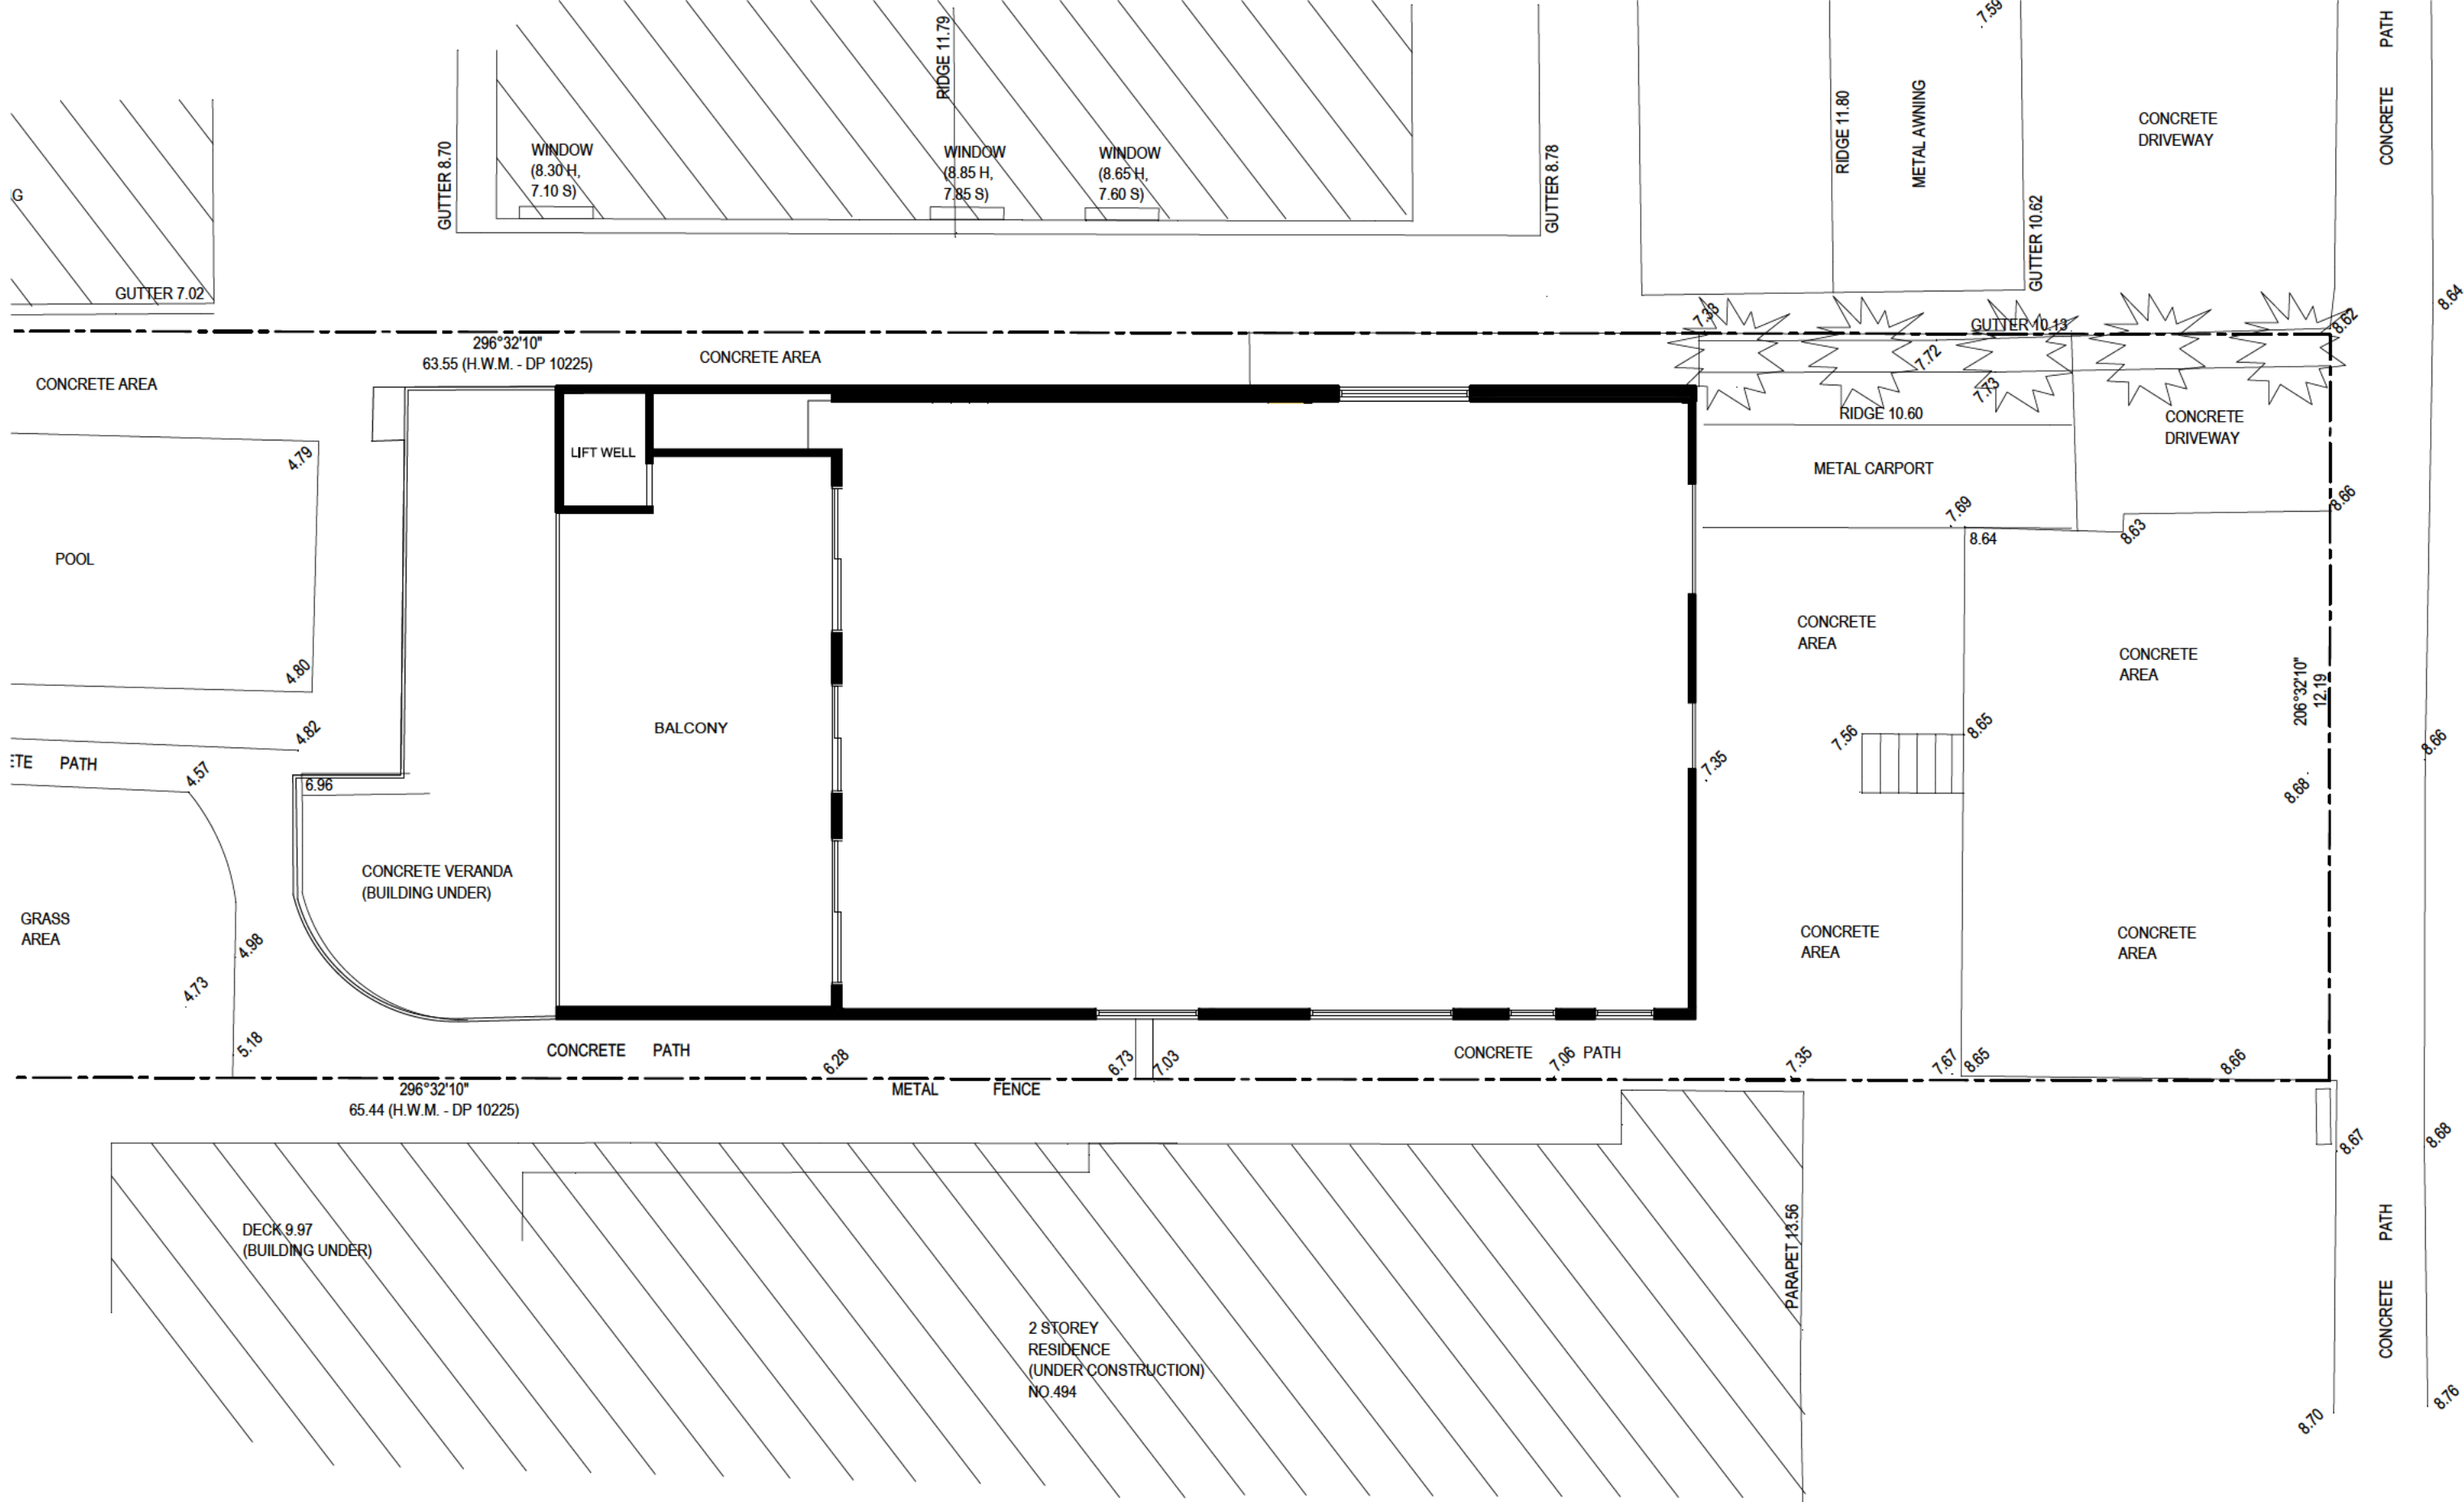



AMENDMENTS			 <b>Corona Projects</b> PO BOX 1749 BONDI JUNCTION NSW 1355 PHONE: 0419 438 956 EMAIL: info@coronaprojects.com	DRAWING: PROPOSED FIRST FLOOR PLAN	PROJECT: ALTERATIONS & ADDITIONS	SHEET No: 03
				SCALE: 1:100 @ A3	ADDRESS: 492 HENRY LAWSON DRIVE EAST HILLS	DATE: OCT. 2020

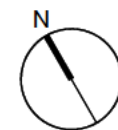

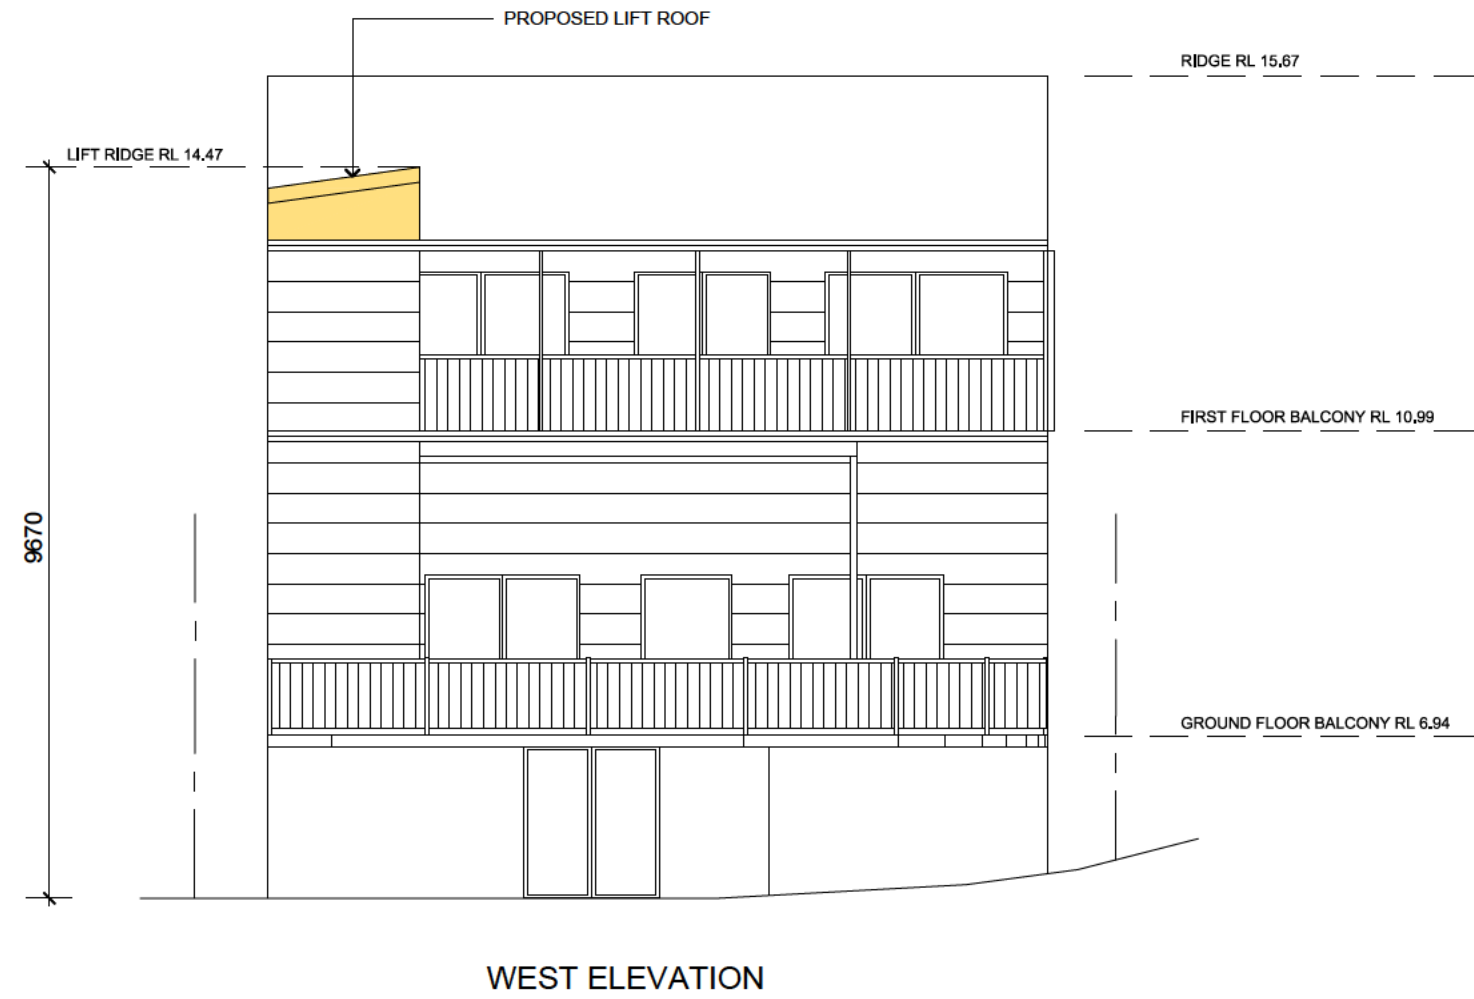

AMENDMENTS			 <b>Corona Projects</b> PO BOX 1749 BONDI JUNCTION NSW 1355 PHONE: 0419 438 956 EMAIL: info@coronaprojects.com	DRAWING: WEST ELEVATION	PROJECT: ALTERATIONS & ADDITIONS	SHEET No: 04
				SCALE: 1:100 @ A3	ADDRESS: 492 HENRY LAWSON DRIVE EAST HILLS	DATE: OCT. 2020

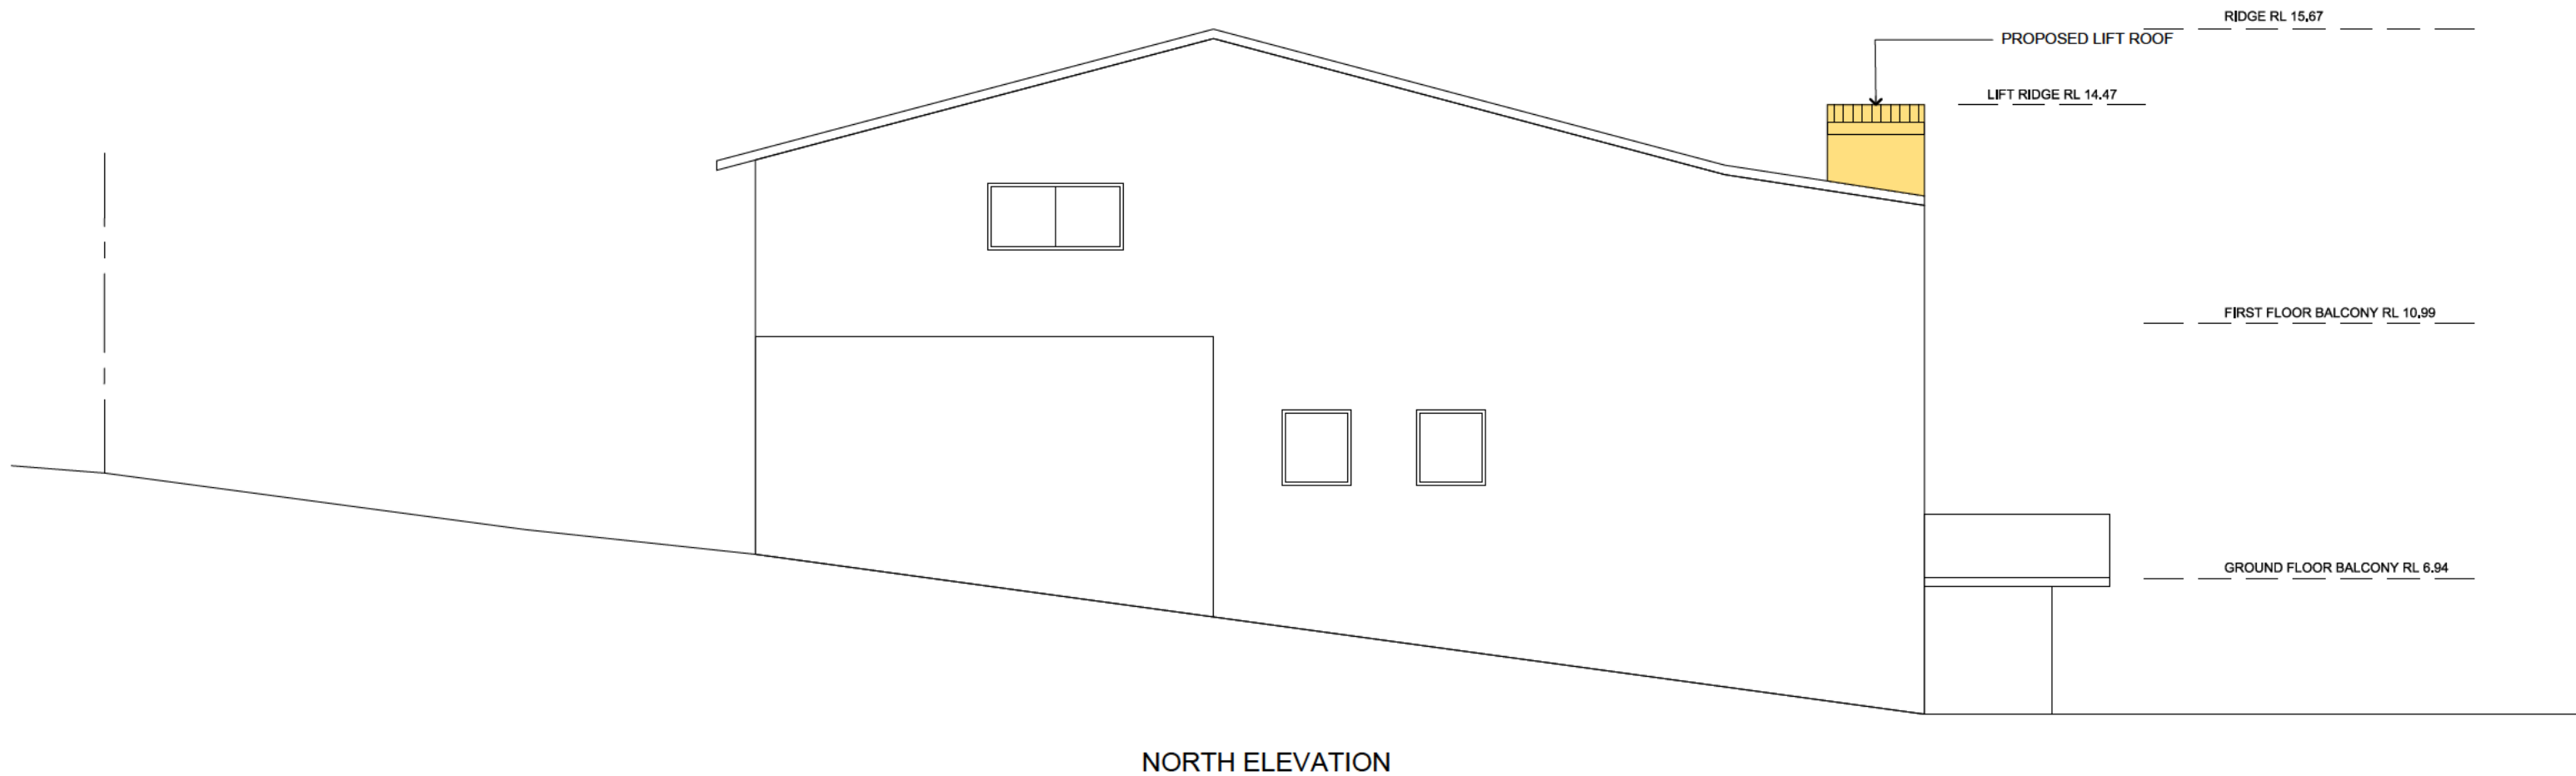

AMENDMENTS			 <b>Corona Projects</b> PO BOX 1749 BONDI JUNCTION NSW 1355 PHONE: 0419 438 956 EMA L: info@coronaprojects.com	DRAWING: NORTH ELEVATION	PROJECT: ALTERATIONS & ADDITIONS	SHEET No: 05
				SCALE: 1:100 @ A3	ADDRESS: 492 HENRY LAWSON DRIVE EAST HILLS	DATE: OCT. 2020