


01 location plan
NTS

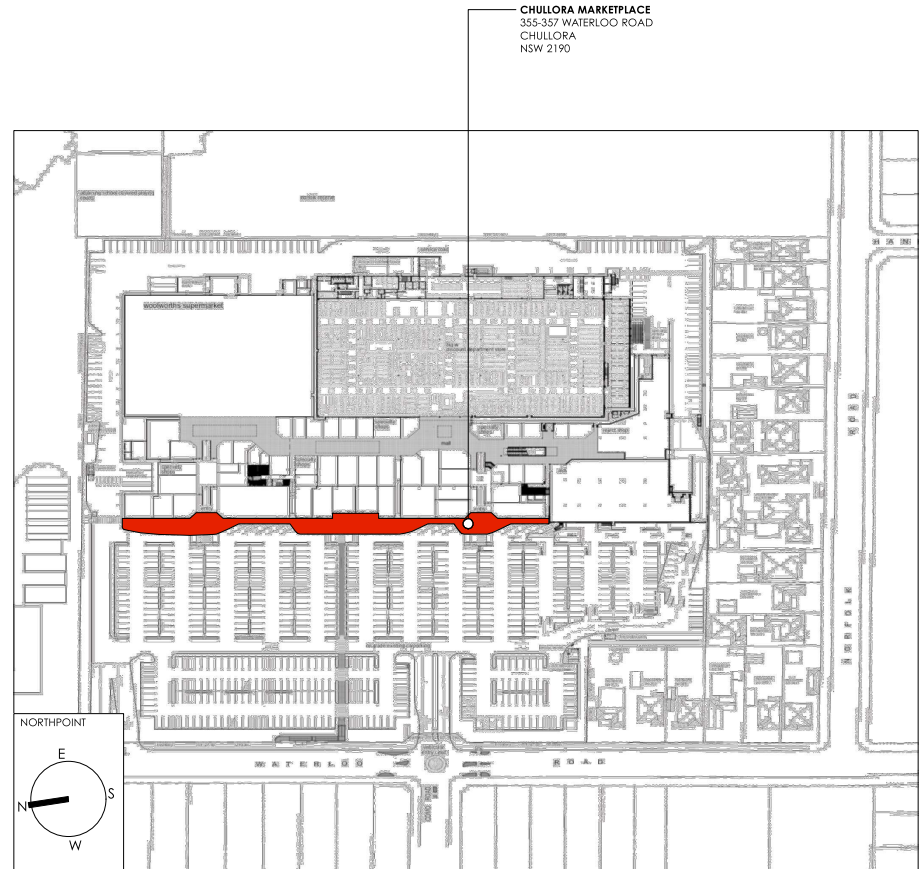

02 site plan
NTS

TO BE READ IN CONJUNCTION WITH DESIGN CLARITY FINISHES AND FURNITURE SCHEDULES

NOTES:

CONTRACTOR TO CHECK ALL DIMENSIONS ON SITE PRIOR TO COMMENCING CONSTRUCTION
DO NOT SCALE FROM THIS DRAWING USE GIVEN DIMENSIONS
ALL BUILDING WORK TO COMPLY WITH LOCAL BUILDING CODES

© COPYRIGHT 2020 - ALL DESIGNS & ARRANGEMENTS REPRESENTED BY THESE DRAWINGS ARE
THE PROPERTY OF DESIGN CLARITY PTY LTD / & DESIGN CLARITY LTD. & HAVE BEEN CREATED
FOR USE WITH THE SPECIFIED PROJECT & SPECIFIED SITE ONLY. THE USE OR COPYING OF THESE
DOCUMENTS WITHOUT THE EXPRESS PERMISSION OF THE AUTHOR IS DEEMED TO BE A BREACH
OF COPYRIGHT.

REVISION	DATE	DESCRIPTION
A	22.10.20	DEVELOPMENT APPLICATION ISSUE
B	10.12.20	DEVELOPMENT APPLICATION ISSUE

**DESIGN
CLARITY**

Sydney
level 3, 223 Liverpool st, darlinghurst, NSW 2010
T+61 (0)2 9519 0933
Design Clarity Pty Ltd | ABN 78 094 440 883
London
the ministry, 79-81 borough rd, SE1 1DN
T+44 (0)20 7403 6132
Design Clarity Ltd | Reg in London no. 5254606
info@designclarity.net / www.designclarity.net


DRAWING TITLE LOCATION & SITE PLAN
PROJECT HEN01 CHULLORA MARKETPLACE
355-357 WATERLOO ROAD CHULLORA NSW 2190




SCALE NTS @ A3
DRAWN BY DS
CHECKED BY KH
REVISION B
CHECK DATE 10.12.20

START DATE 10.06.20
PROJECT No. HEN01
DRAWING No. A-00

DEVELOPMENT APPLICATION

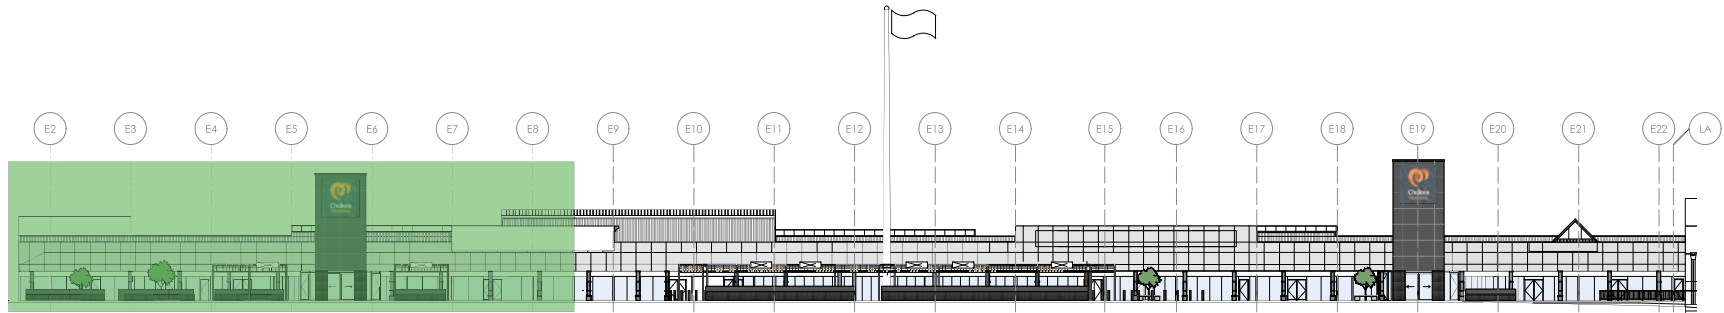

01 reference elevation
scale 1:500

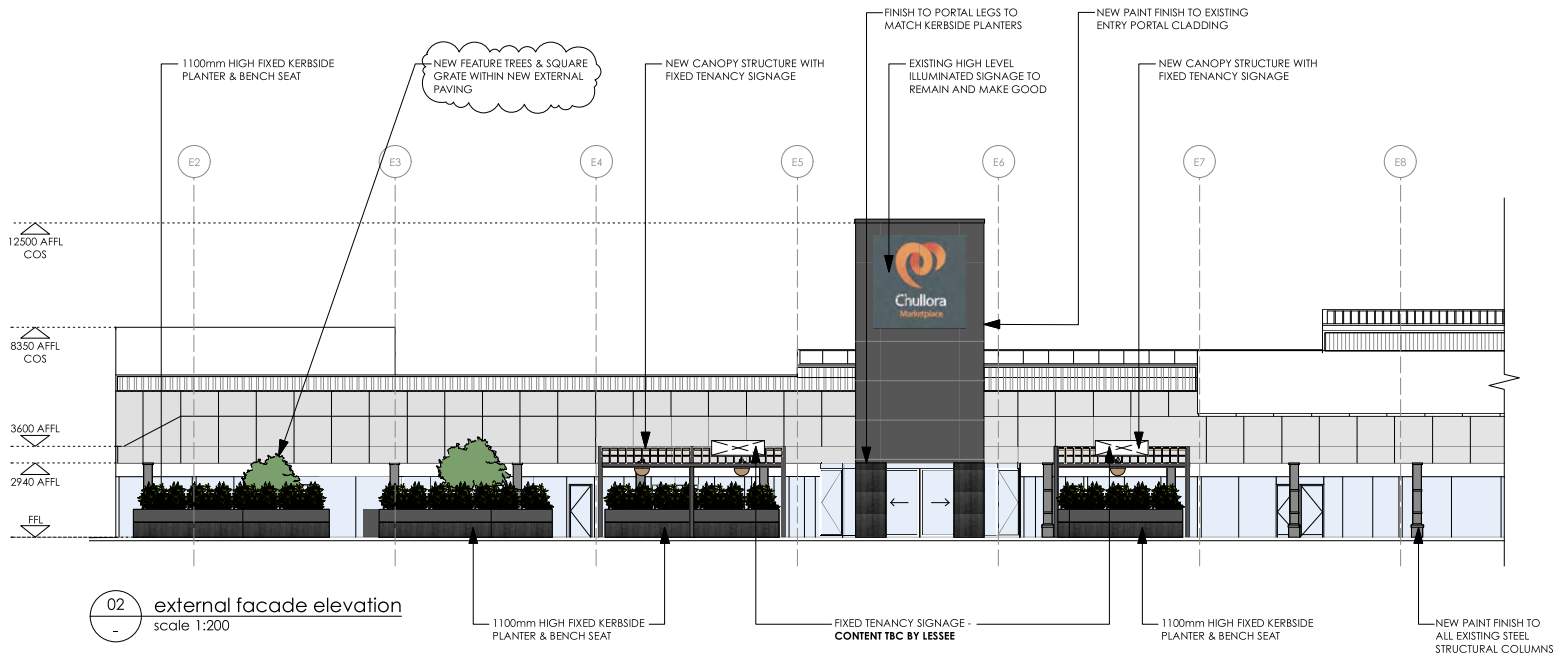

02 external facade elevation
scale 1:200

TO BE READ IN CONJUNCTION WITH DESIGN CLARITY FINISHES AND FURNITURE SCHEDULES

NOTES:

CONTRACTOR TO CHECK ALL DIMENSIONS ON SITE PRIOR TO COMMENCING CONSTRUCTION
DO NOT SCALE FROM THIS DRAWING USE GIVEN DIMENSIONS
ALL BUILDING WORK TO COMPLY WITH LOCAL BUILDING CODES

© COPYRIGHT 2020 - ALL DESIGNS & ARRANGEMENTS REPRESENTED BY THESE DRAWINGS ARE THE PROPERTY OF DESIGN CLARITY PTY LTD /& DESIGN CLARITY LTD. & HAVE BEEN CREATED FOR USE WITH THE SPECIFIED PROJECT & SPECIFIED SITE ONLY. THE USE OR COPYING OF THESE DOCUMENTS WITHOUT THE EXPRESS PERMISSION OF THE AUTHOR IS DEEMED TO BE A BREACH OF COPYRIGHT.

REVISION	DATE	DESCRIPTION
A	22.10.20	DEVELOPMENT APPLICATION ISSUE
B	10.11.20	DEVELOPMENT APPLICATION ISSUE
C	27.11.20	DEVELOPMENT APPLICATION ISSUE
D	04.12.20	DEVELOPMENT APPLICATION ISSUE
E	15.12.20	DEVELOPMENT APPLICATION ISSUE
F	18.12.20	DEVELOPMENT APPLICATION ISSUE

DESIGN CLARITY

Sydney
level 3, 223 Liverpool st, darlinghurst, NSW 2010
T+61 (0)2 9519 0933
Design Clarity Pty Ltd | ABN 78 094 440 883
London
the ministry, 79-81 borough rd, SE1 1DN
T+44 (0)20 7403 6132
Design Clarity Ltd | Reg in London no. 5254606
info@designclarity.net / www.designclarity.net

DRAWING TITLE
EXTERNAL FACADE ELEVATION

PROJECT
HEN01 CHULLORA MARKETPLACE

355-357 WATERLOO ROAD
CHULLORA
NSW 2190



SCALE
AS SHOWN @ A3

DRAWN BY
DS

CHECKED BY
KH

REVISION
F


CHECK DATE
18.12.20

START DATE
10.06.20


PROJECT No.
HEN01

DRAWING No.
E-01.1

DEVELOPMENT APPLICATION

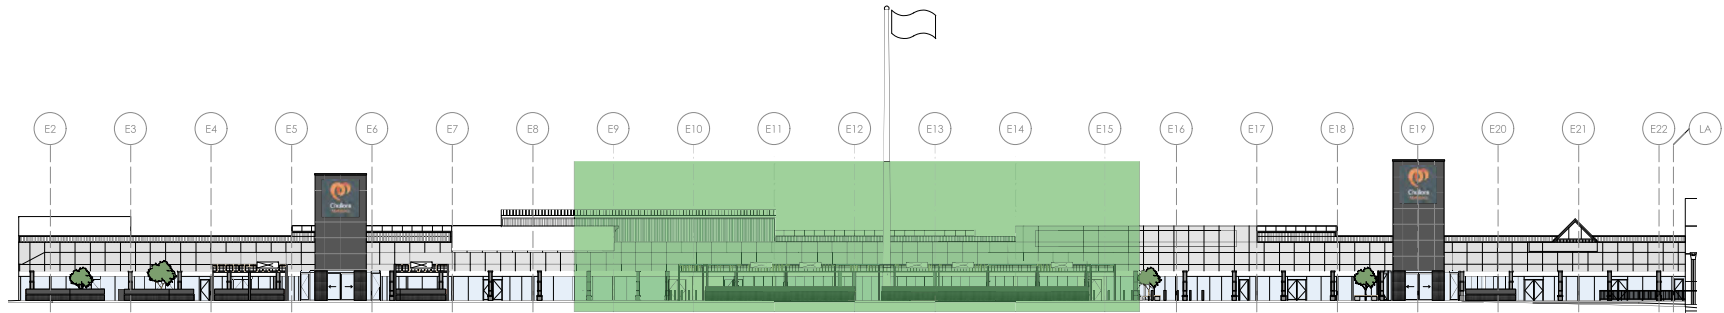

01 reference elevation
scale 1:500

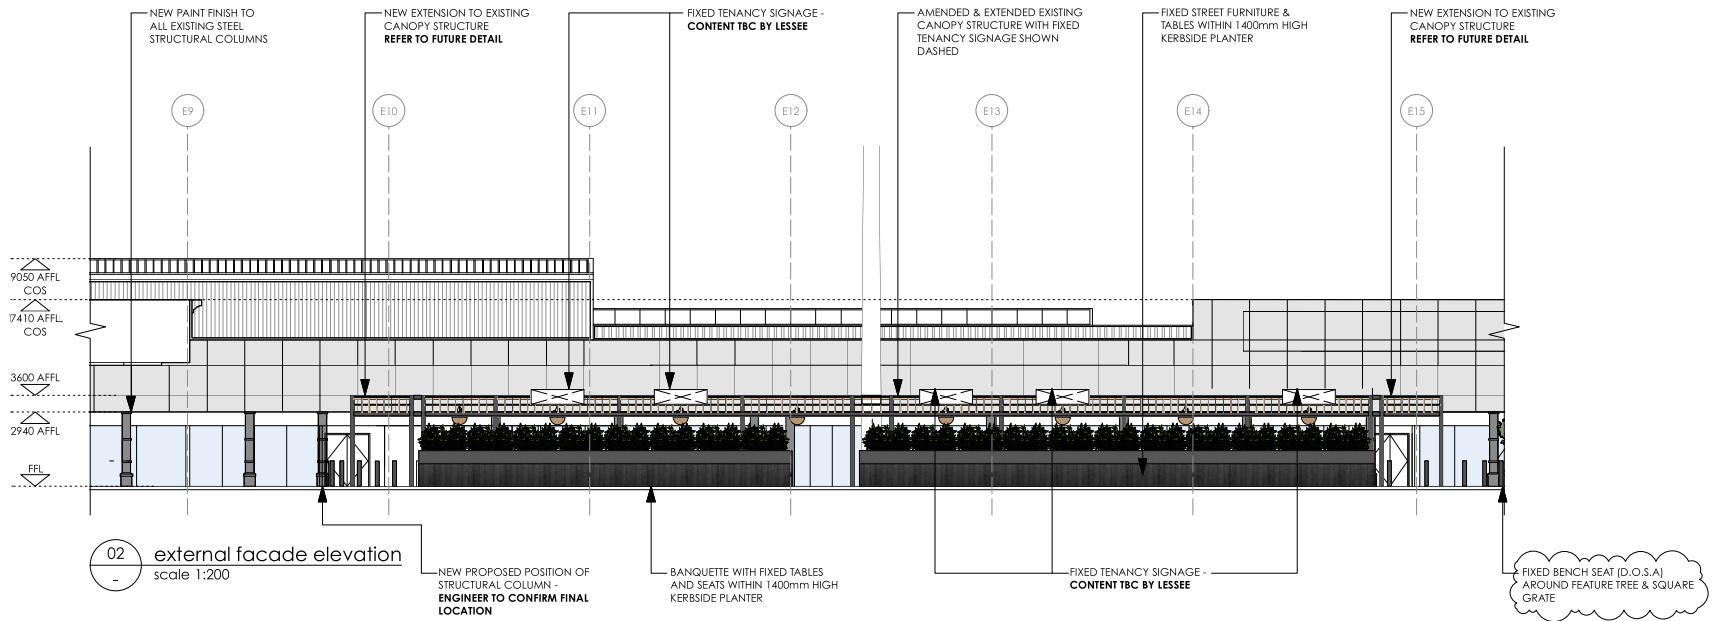

02 external facade elevation
scale 1:200

TO BE READ IN CONJUNCTION WITH DESIGN CLARITY FINISHES AND FURNITURE SCHEDULES

NOTES:

CONTRACTOR TO CHECK ALL DIMENSIONS ON SITE PRIOR TO COMMENCING CONSTRUCTION
DO NOT SCALE FROM THIS DRAWING USE GIVEN DIMENSIONS
ALL BUILDING WORK TO COMPLY WITH LOCAL BUILDING CODES

© COPYRIGHT 2020 - ALL DESIGNS & ARRANGEMENTS REPRESENTED BY THESE DRAWINGS ARE THE PROPERTY OF DESIGN CLARITY PTY LTD / A DESIGN CLARITY LTD. & HAVE BEEN CREATED FOR USE WITH THE SPECIFIED PROJECT & SPECIFIED SITE ONLY. THE USE OR COPYING OF THESE DOCUMENTS WITHOUT THE EXPRESS PERMISSION OF THE AUTHOR IS DEEMED TO BE A BREACH OF COPYRIGHT.

REVISION	DATE	DESCRIPTION
A	22.10.20	DEVELOPMENT APPLICATION ISSUE
B	10.11.20	DEVELOPMENT APPLICATION ISSUE
C	27.11.20	DEVELOPMENT APPLICATION ISSUE
D	04.12.20	DEVELOPMENT APPLICATION ISSUE
E	15.12.20	DEVELOPMENT APPLICATION ISSUE
F	18.12.20	DEVELOPMENT APPLICATION ISSUE

DESIGN CLARITY

Sydney
level 3, 223 Liverpool st, darlinghurst, NSW 2010
T +61 (0)2 9519 0933
Design Clarity Pty Ltd | ABN 78 094 440 883
London
the ministry, 79-81 borough rd, SE1 1DN
T +44 (0)20 7403 6132
Design Clarity Ltd | Reg in London no. 5254606
info@designclarity.net / www.designclarity.net

DRAWING TITLE
EXTERNAL FACADE ELEVATION

PROJECT
HEN01 CHULLORA MARKETPLACE

355-357 WATERLOO ROAD
CHULLORA
NSW 2190



SCALE
AS SHOWN @ A3

DRAWN BY
DS

CHECKED BY
KH

REVISION
F


CHECK DATE
18.12.20

START DATE
10.06.20


PROJECT No.
HEN01

DRAWING No.
E-01.2

DEVELOPMENT APPLICATION

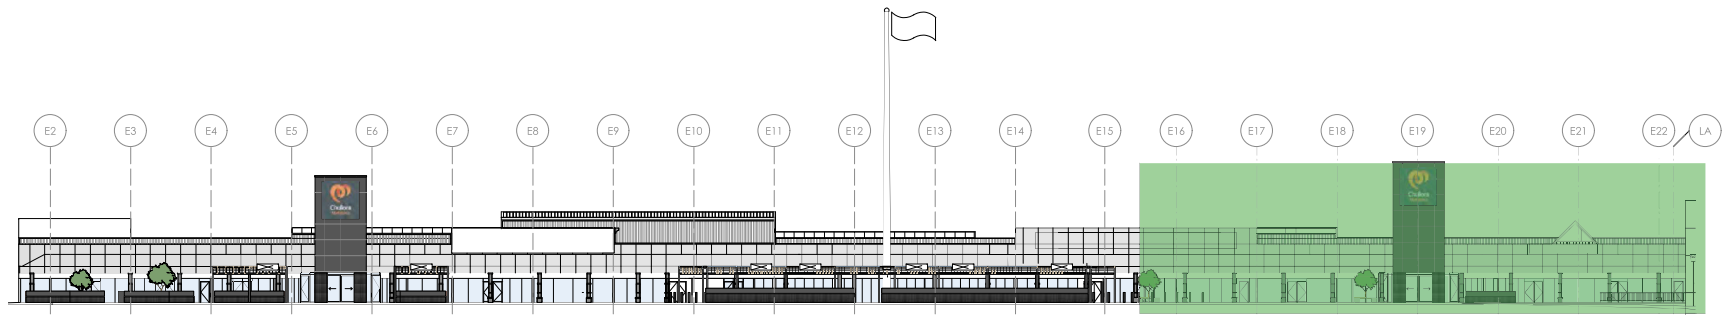

01 reference elevation
scale 1:500

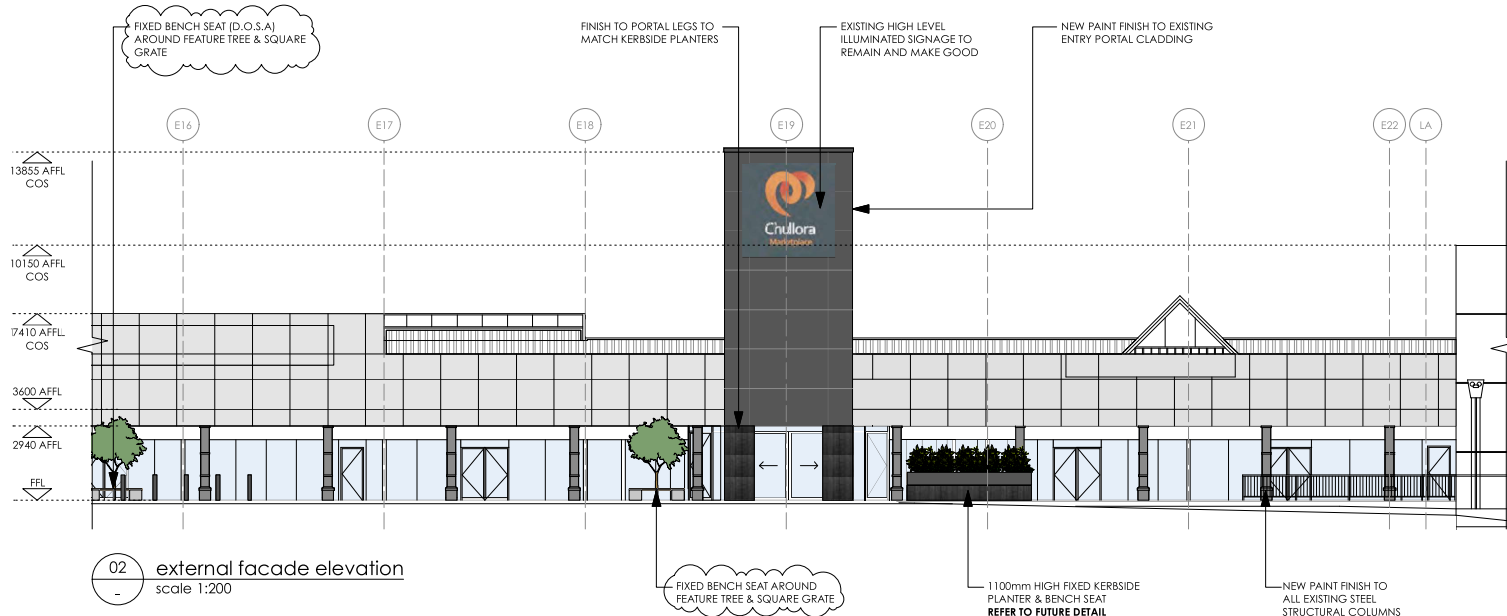

02 external facade elevation
scale 1:200

TO BE READ IN CONJUNCTION WITH DESIGN CLARITY FINISHES AND FURNITURE SCHEDULES

NOTES:

CONTRACTOR TO CHECK ALL DIMENSIONS ON SITE PRIOR TO COMMENCING CONSTRUCTION
DO NOT SCALE FROM THIS DRAWING USE GIVEN DIMENSIONS
ALL BUILDING WORK TO COMPLY WITH LOCAL BUILDING CODES

© COPYRIGHT 2020 - ALL DESIGNS & ARRANGEMENTS REPRESENTED BY THESE DRAWINGS ARE THE PROPERTY OF DESIGN CLARITY PTY LTD /A/ DESIGN CLARITY LTD. & HAVE BEEN CREATED FOR USE WITH THE SPECIFIED PROJECT & SPECIFIED SITE ONLY. THE USE OR COPYING OF THESE DOCUMENTS WITHOUT THE EXPRESS PERMISSION OF THE AUTHOR IS DEEMED TO BE A BREACH OF COPYRIGHT.

REVISION	DATE	DESCRIPTION
A	22.10.20	DEVELOPMENT APPLICATION ISSUE
B	10.11.20	DEVELOPMENT APPLICATION ISSUE
C	27.11.20	DEVELOPMENT APPLICATION ISSUE
D	04.12.20	DEVELOPMENT APPLICATION ISSUE
E	15.12.20	DEVELOPMENT APPLICATION ISSUE
F	18.12.20	DEVELOPMENT APPLICATION ISSUE

DESIGN CLARITY

Sydney
level 3, 223 Liverpool st, darlinghurst, NSW 2010
T+61 (0)2 9519 0933
Design Clarity Pty Ltd | ABN 78 094 440 883
London
the ministry, 79-81 borough rd, SE1 1DN
T+44 (0)20 7403 6132
Design Clarity Ltd | Reg in London no. 5254606
info@designclarity.net / www.designclarity.net

DRAWING TITLE
EXTERNAL FACADE ELEVATION

PROJECT
HEN01 CHULLORA MARKETPLACE

355-357 WATERLOO ROAD
CHULLORA
NSW 2190



SCALE
AS SHOWN @ A3

DRAWN BY
DS

CHECKED BY
KH

REVISION
F

CHECK DATE
18.12.20

START DATE
10.06.20

PROJECT No.
HEN01

DRAWING No.
E-01.3

DEVELOPMENT APPLICATION