


ELEVATION A

SCALE 1 : 100


E

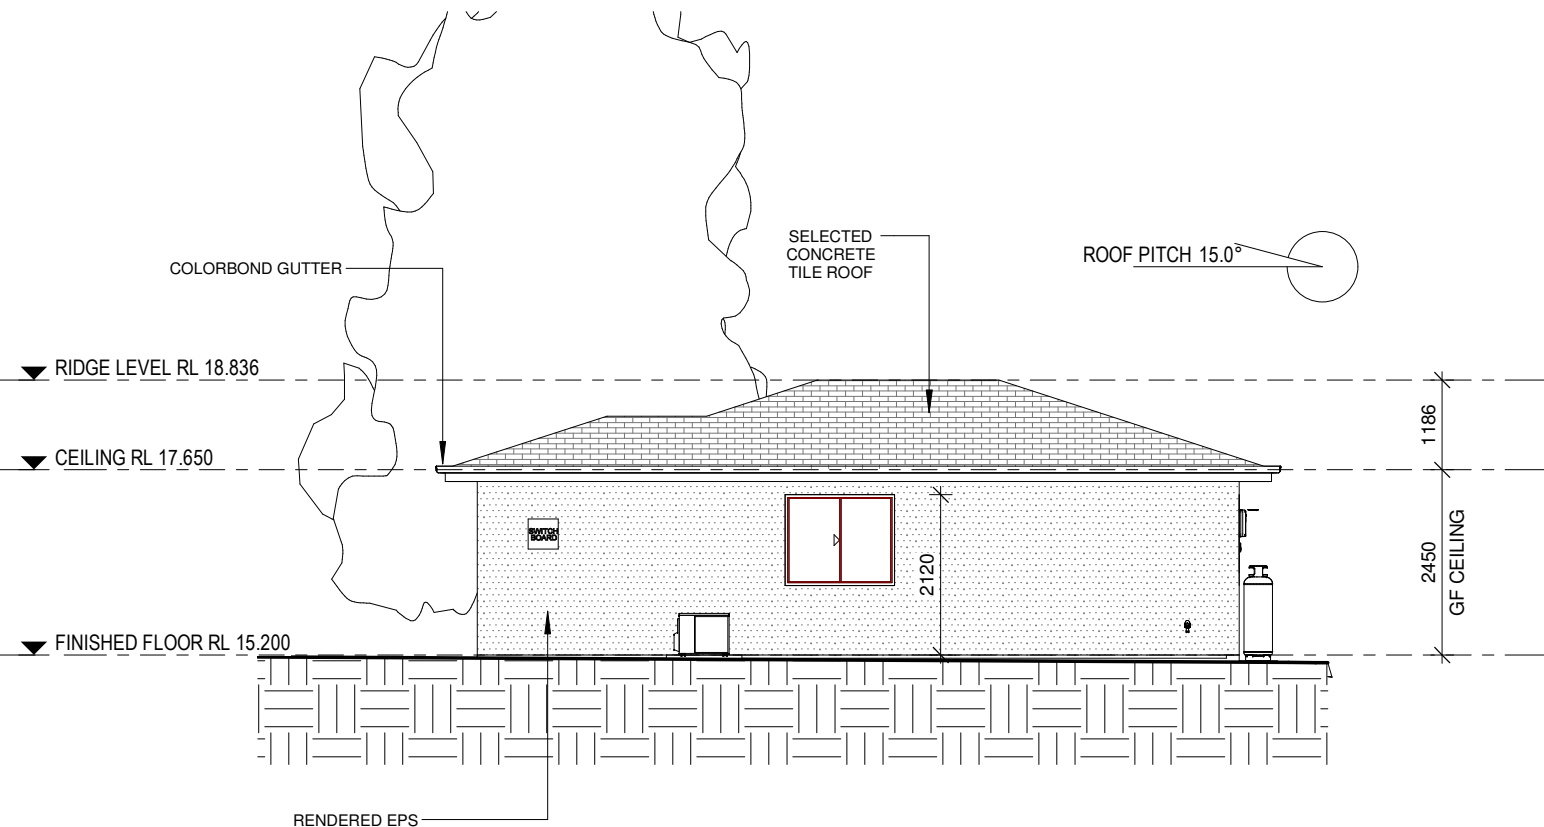

ELEVATION B

SCALE 1 : 100


N

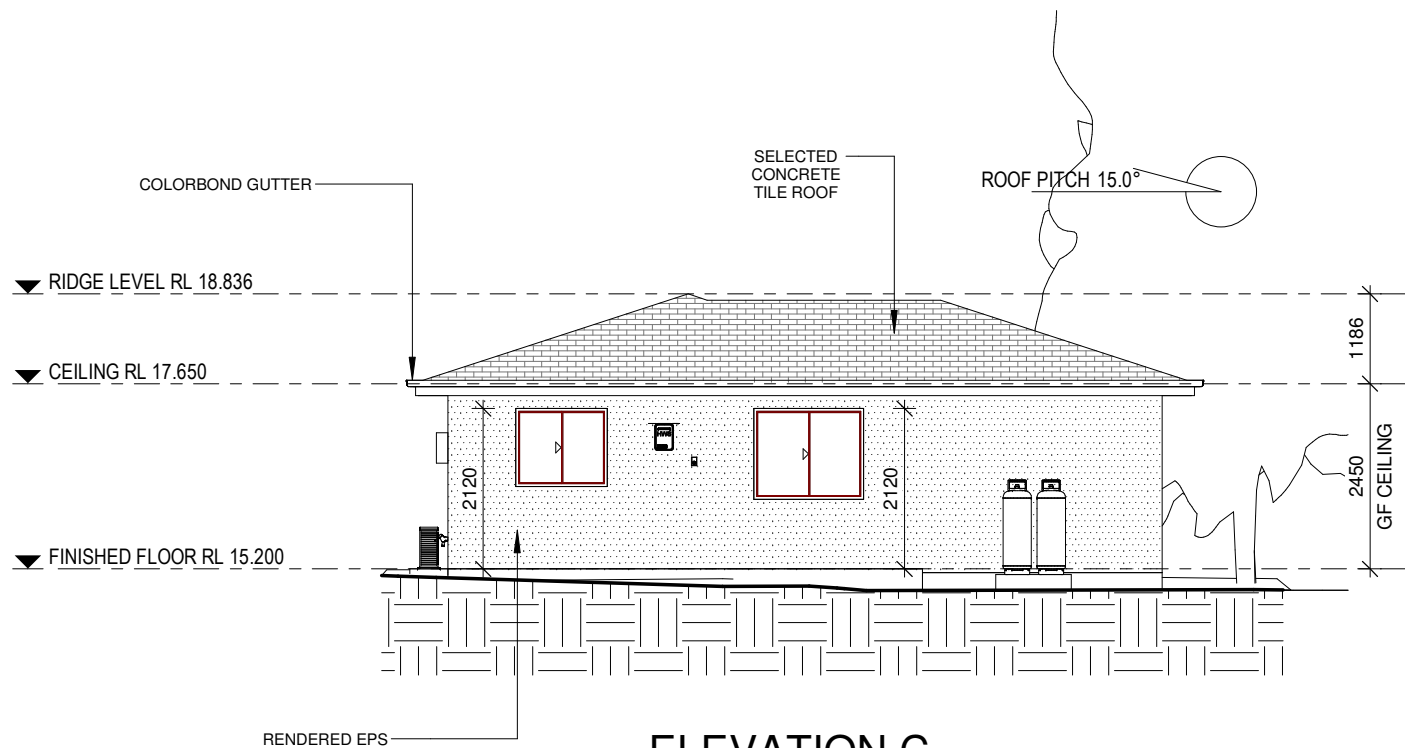

ELEVATION C

SCALE 1 : 100

W

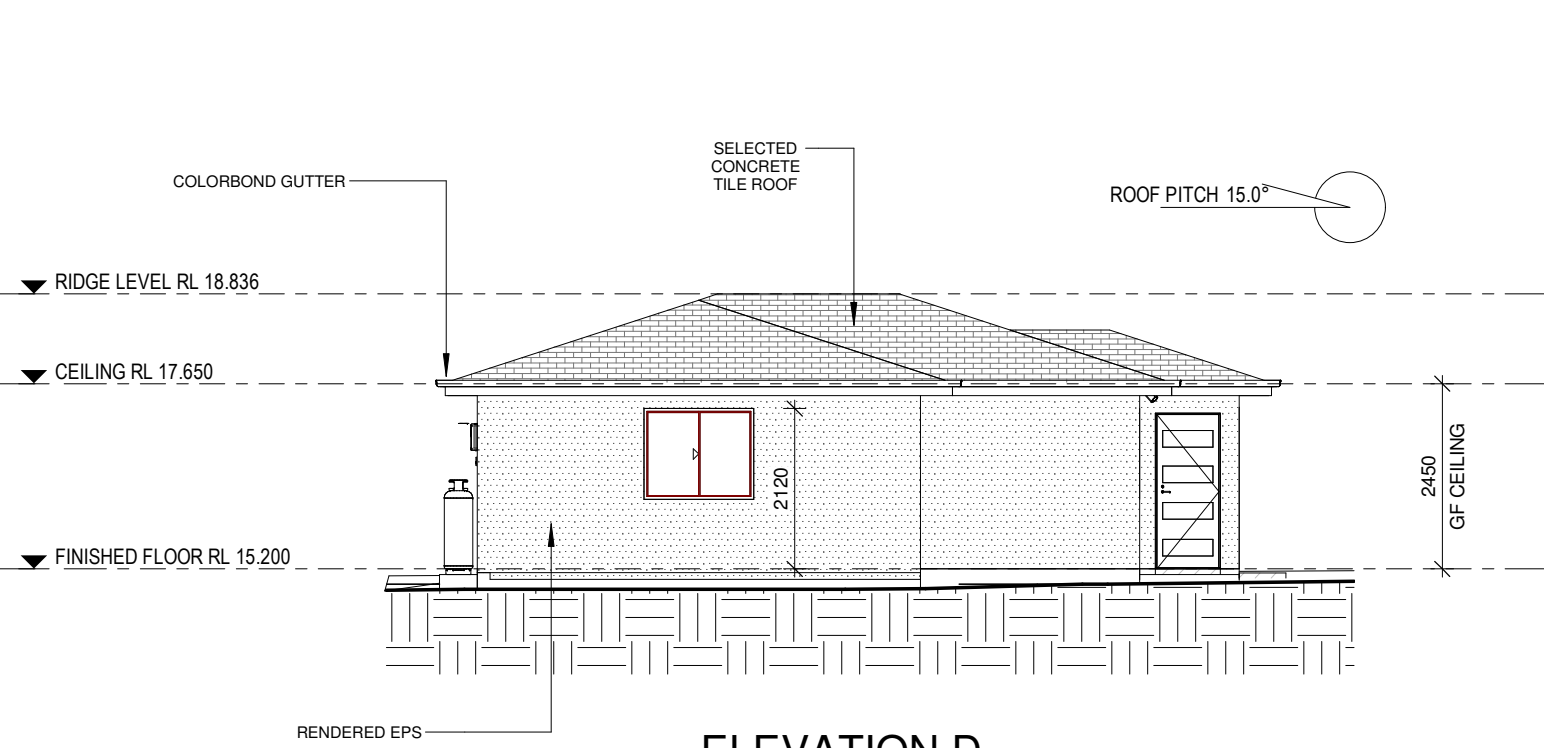

ELEVATION D

SCALE 1 : 100

S

ALL DIMENSIONS ARE IN MILLIMETERS. DO NOT SCALE FROM PLANS. ALL DIMENSIONS ARE FRAME TO FRAME.

RESCON BUILDERS

ABN: 90 155 297 420 LICENCE: 246426C
Tel: (02) 9564 0011 Fax: (02) 9564 0044
Suite A31e, Level 3, 24-32 Lexington Drive, Bella Vista, NSW 2153
www.resconbuilders.com.au

COPYRIGHT OF RESCON BUILDERS PTY. LTD.
(ABN 90 155 297 420) © 2019.

THIS PLAN ALWAYS REMAINS THE COPYRIGHT OF RESCON BUILDERS PTY. LTD. AND SHALL NOT BE USED OTHER THAN FOR THE PROJECT WORK INTENDED WITHOUT WRITTEN AUTHORITY. NO PART MAY BE REPRODUCED BY ANY PROCESS, NOR MAY ANY OTHER EXCLUSIVE RIGHT BE EXERCISED, WITHOUT PERMISSION. LEGAL ENFORCEMENT WILL BE TAKEN ON COPYRIGHT INFRINGEMENT.

CLIENT'S SIGNATURE DATE

I review and accept the plans and other documents sent to me by Rescon Builders.

DATE	DESCRIPTION	REV	DRAWN	SALES
13.11.2018	SKETCH PLAN	1	PH	R.D.
26.02.2019	SKETCH AMENDMENT	2	PH	R.D.
28.08.2020	DA	3	PH	R.D.

CLIENT'S NAME:
Luis Sidonio Pestana

SITE ADDRESS:
**76 King Street
Ashbury
NSW 2193**

SHEET NAME:		JOB NO:	
ELEVATION		GF76KSA	
DESIGN NAME:	RANGE:	SCALE @ A3:	SHEET NO:
Furci + Garage	DESIGNER	1 : 100	6
	PROJECT STAGE:	REV NO:	DATE:
	DA	3	28.08.2020