

2
DP 1166245

46
SEC. F
DP 88855

CLAD HOUSE
TILE ROOF
No.13

ENDEAVOUR


ROAD

27
SEC. F
DP 88655

441
DP 775066

442
DP 775066

FIBRO HOUSE
TILE ROOF
No.9

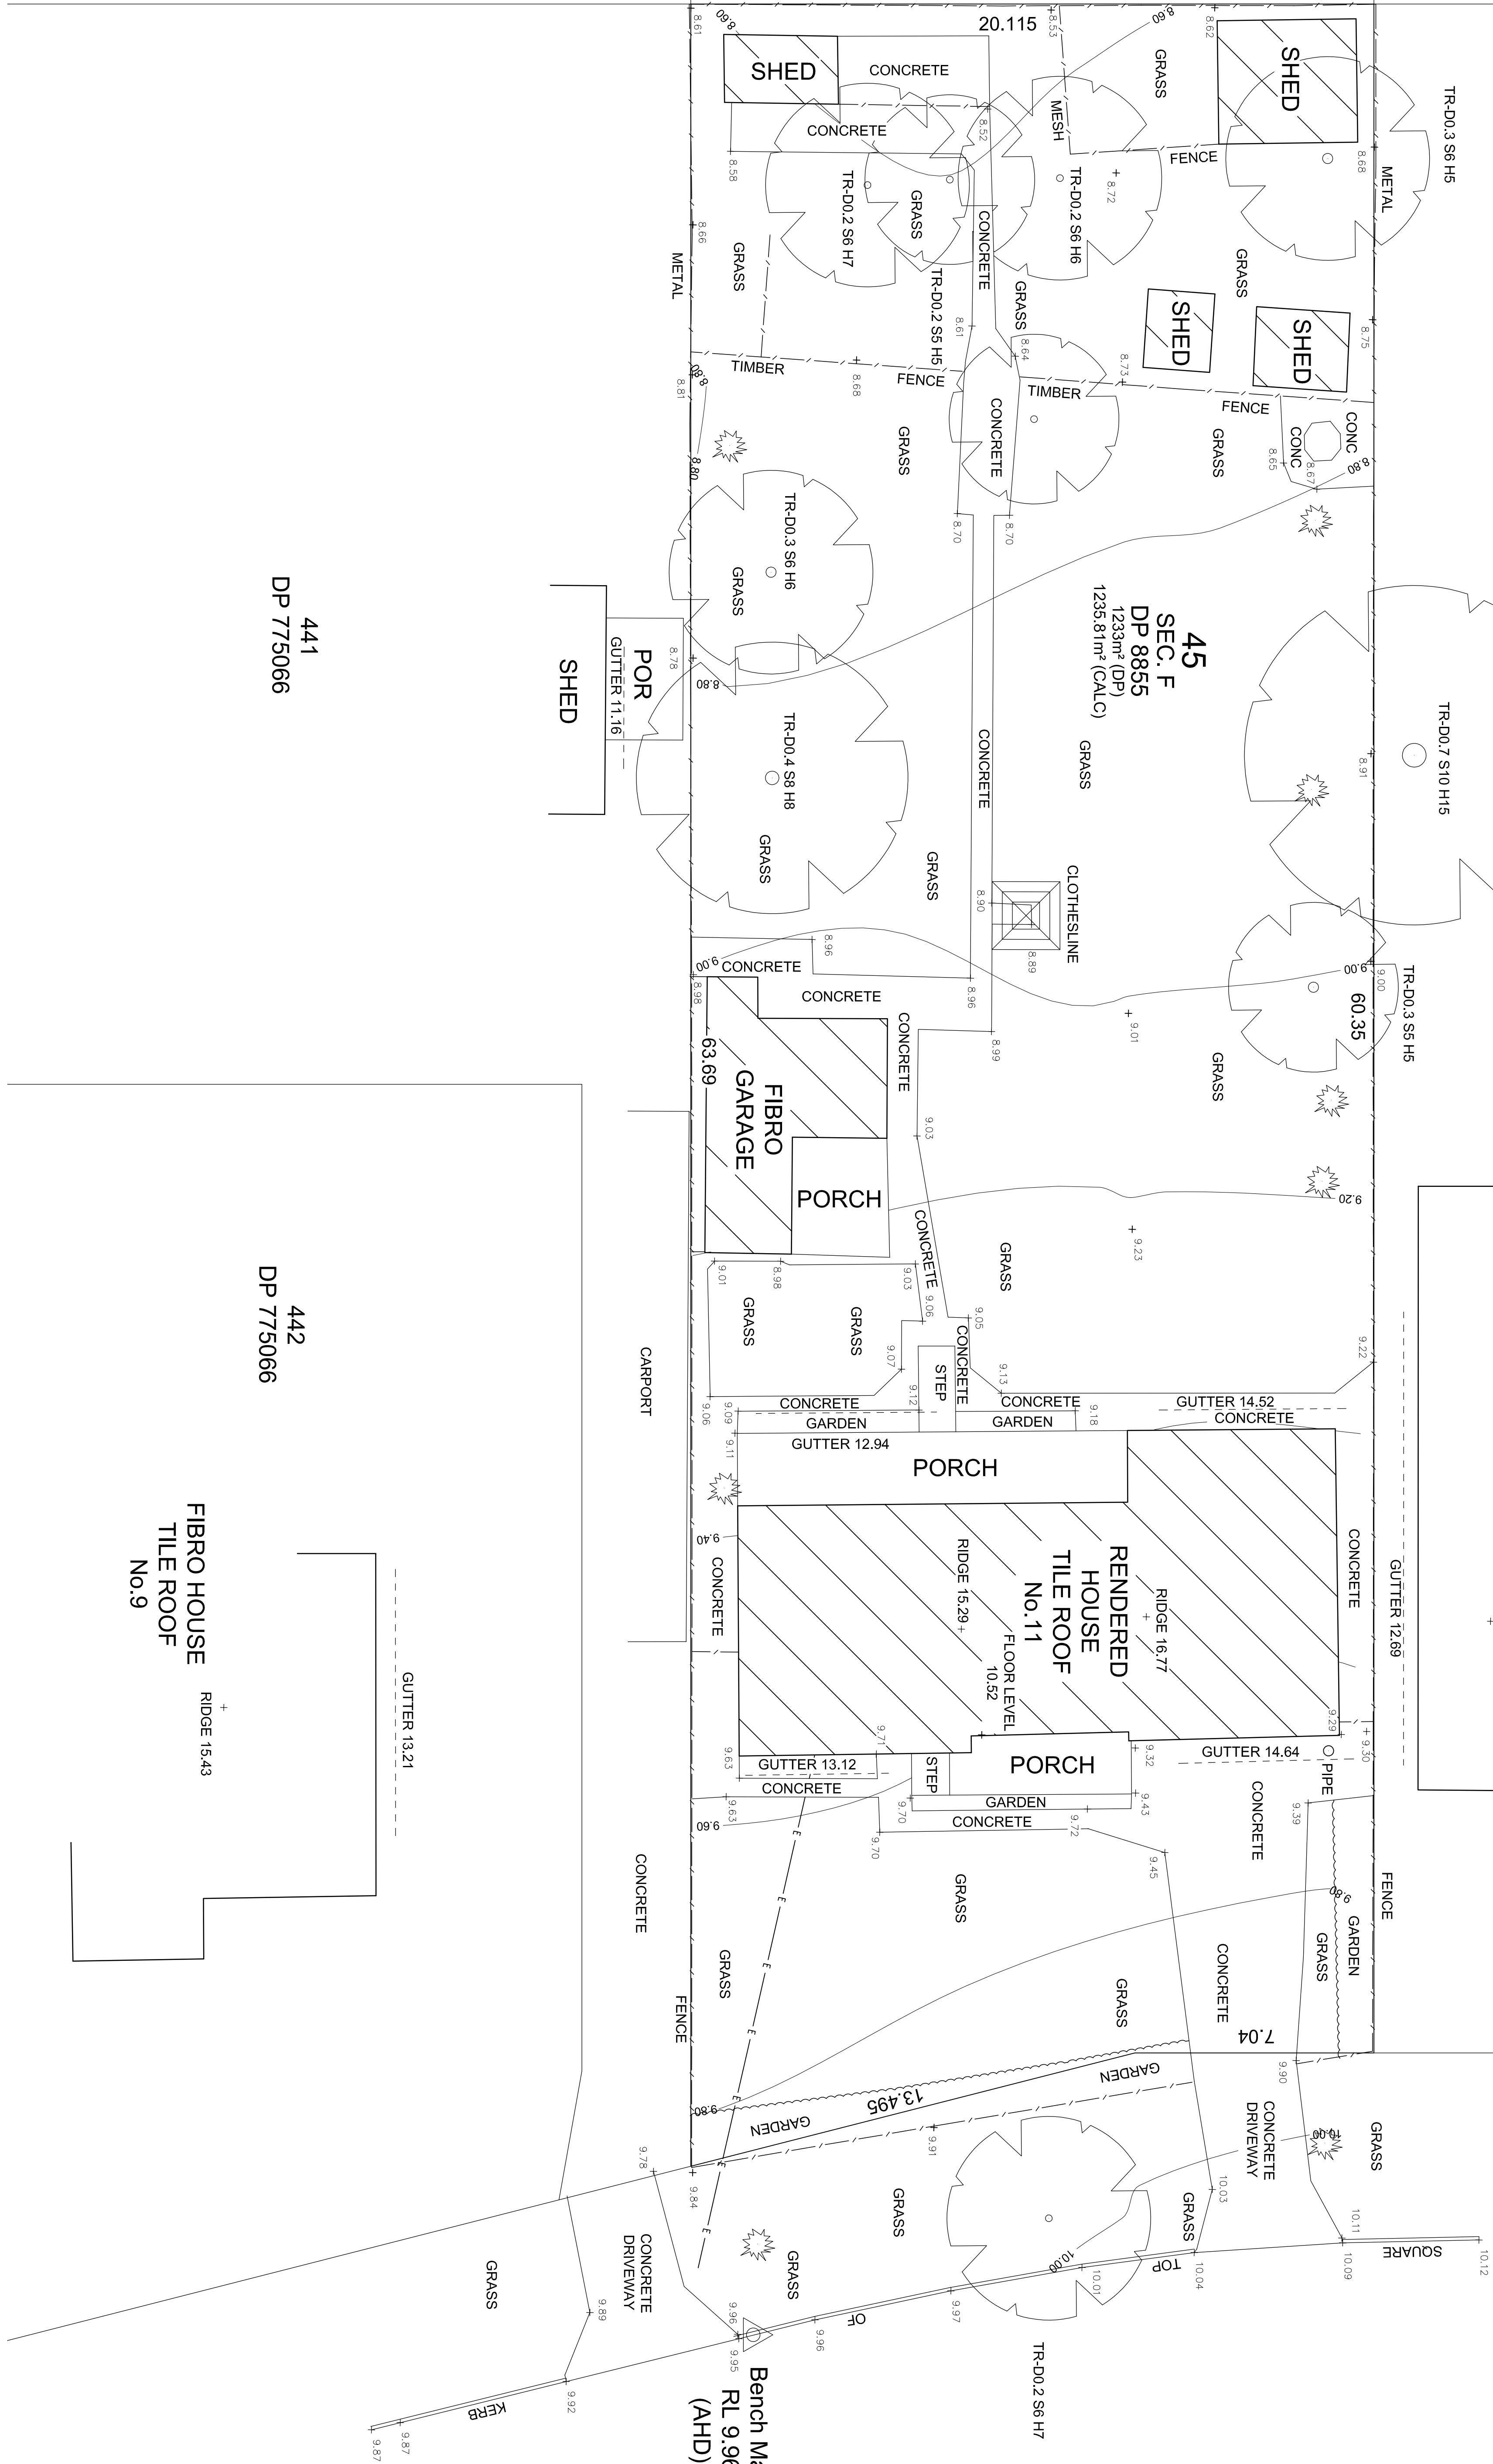


GENERAL & SITE SPECIFIC NOTES

This survey has been undertaken for contour and detail mapping purposes only. This survey does not require stfid accuracy and is not an identification survey with respect to the Surveying and Spatial Information, Act 2002 and / or, Regulation 2017. As such no accurate investigation into property boundaries has been made. Therefore any position of features and structures are approximate only. Parcel boundary dimensions, bearings and areas have been adopted from the subject deposited plan and have not been investigated, any bearing, distances, areas, setback or other dimension may be subject to change with further investigation and lodgment of a plan of survey at the Land Titles Office.

Contours are indicative of surface topography only. Surveyed spot levels are the only values at which reduced level can be relied upon. Contours are displayed at 0.2 metre major and 0.2 metre minor intervals.

Services shown have been derived from visual evidence apparent at the time of survey. It is strongly advised to visit 'dial before you dig' prior to any excavation or construction and verify critical locations with a suitably qualified service locator to AS 5488-2013 CL-A-prior to any works or critical design.

It is strongly advised to review an up to date title search and give careful consideration to all items prior to any planning and/or construction.

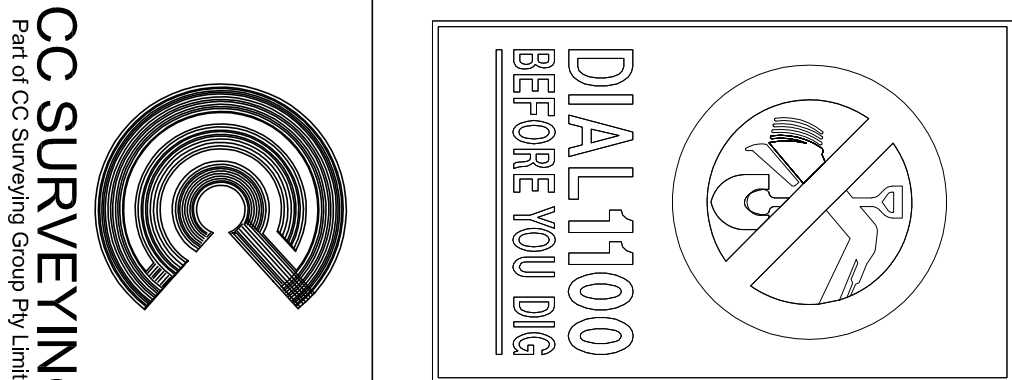

CC SURVEYING
Pty Ltd
ABN: 51 605 008 573

m: 0423 308 728
info@ccsurveying.com.au
www.ccsurveying.com.au
1/585 Canterbury Road
Balmore NSW 2192

CLIENT: CAMPBELL HILL GROUP
CLIENT REF: -
ADDRESS: 11 ENDEAVOUR ROAD
SUBURB: GEORGES HALL

OUR PROJECT REFERENCE & DETAILS:
JOB NO: 7081
LOT: 45
DATUM: Australian Height Datum
L.G.A.: CANTERBURY-BANKSTOWN
SECTION: F
DP: 8855
SOURCE: SCIMS
REDUCED LEVEL: 11.124
DATE: 30-10-2020

SCHEDULE OF SYMBOLS & ABBREVIATIONS
H/O HYDRANT
SV STOP VALVE
W/W WATER METER
TAP TAP
SMI SEWER MANT.
IP SEWER INSPECTION
EB ELECTRICITY BOX
LP LIGHT POLE
EP ELECTRICITY POLE
TEL TELECOM
COM COMMUNICATIONS
GM GAS METER
OV GAS VALVE
KIP KEYS INLET PT
SWM STORMWATER
TOP TOP LINED PT
KIP KEYS INLET PT
FLOOR LEVEL
BM BENCH MARK
STATE OR PERMANENT
SPOT LEVEL
CHANGING
H HEIGHT
D DIAMETER Ø

SURVEY DETAILS:
SURVEYED: C.C.
DATE: 28-10-2020
COMPILED: M.F.
DATE: 30-10-2020
REVIEWED: C.C.
DATE: 30-10-2020
SCALE
SHEET SIZE:
A0
PAGE
1
OF 1